

October 7, 2021

**RE: UTILITY IMPROVEMENTS – PHASE II
ELKTON, SOUTH DAKOTA
SPN #15693**

BID LETTING: WEDNESDAY, OCTOBER 13, 2021 @ 2:00 PM

ADDENDUM NUMBER 1

Notice Regarding Material Prices:

The City intends to hold a special council meeting on Thursday, October 14, 2021, to awards bids in a timely manner to secure material pricing.

The following modifications are to be made to the specifications and plans for the Utility Improvements - Phase II Project.

Section C-410, Bid Form, Page 10:

There are 3 hours for exploratory digging for the project. Bid Item #104 was added to the Bid Form. A revised Page 10 of the Bid Form is attached.

Plan Sheet 49:

The construction limits have changed to reflect additional temporary easements that have been received. See revised Plan Sheet 49, attached.

Plan Sheet 55:

The construction limits have changed to reflect additional temporary easements that have been received. See revised Plan Sheet 55, attached.

Plan Sheet 95:

The tracer wire detail was revised to remove the tracer wire box for water services. The tracer wire shall be attached to the curb stop with the curb stop tracer wire nut, see attached Plan Sheet 95.

All other items of the plans and specifications remain unchanged.



Jeffrey P. McCormick
Jeffrey P. McCormick, Project Manager
Schmucker, Paul, Nohr & Associates

The undersigned hereby acknowledges receipt of Addendum Number 1 to the plans and specifications for the *ELKTON UTILITY IMPROVEMENTS – PHASE II*.

FIRM NAME _____
BY _____
TITLE _____
DATE _____

ATTACH THIS SIGNED ADDENDUM NO. 1 TO THE BID FORM WHEN SUBMITTING.

Bide Schedule A (continued)



Item	Description	Quantity	Unit Price	Total Price
101	New Mailbox Post	22 EA		
102	Silt Fence	200 LF		
103	Straw Wattles	1,000 LF		
104	Exploratory Digging	3 HR		

Total For Bid Schedule A Items 1 - 104 Inclusive _____

Alternate A (Fire Department Parking Lot)

Item	Description	Quantity	Unit Price	Total Price
1	Unclassified Excavation	157 CY		
2	Geotextile Fabric	455 SY		
3	Gravel Base Course	198 TN		
4	Asphalt Surfacing	105 TN		
5	Asphalt Binder on the Basis of Composite Mix in Place	105 TN		
6	Bollards	4 EA		

Total For Alternate A (Fire Department Parking Lot) Items 1 - 6 Inclusive _____

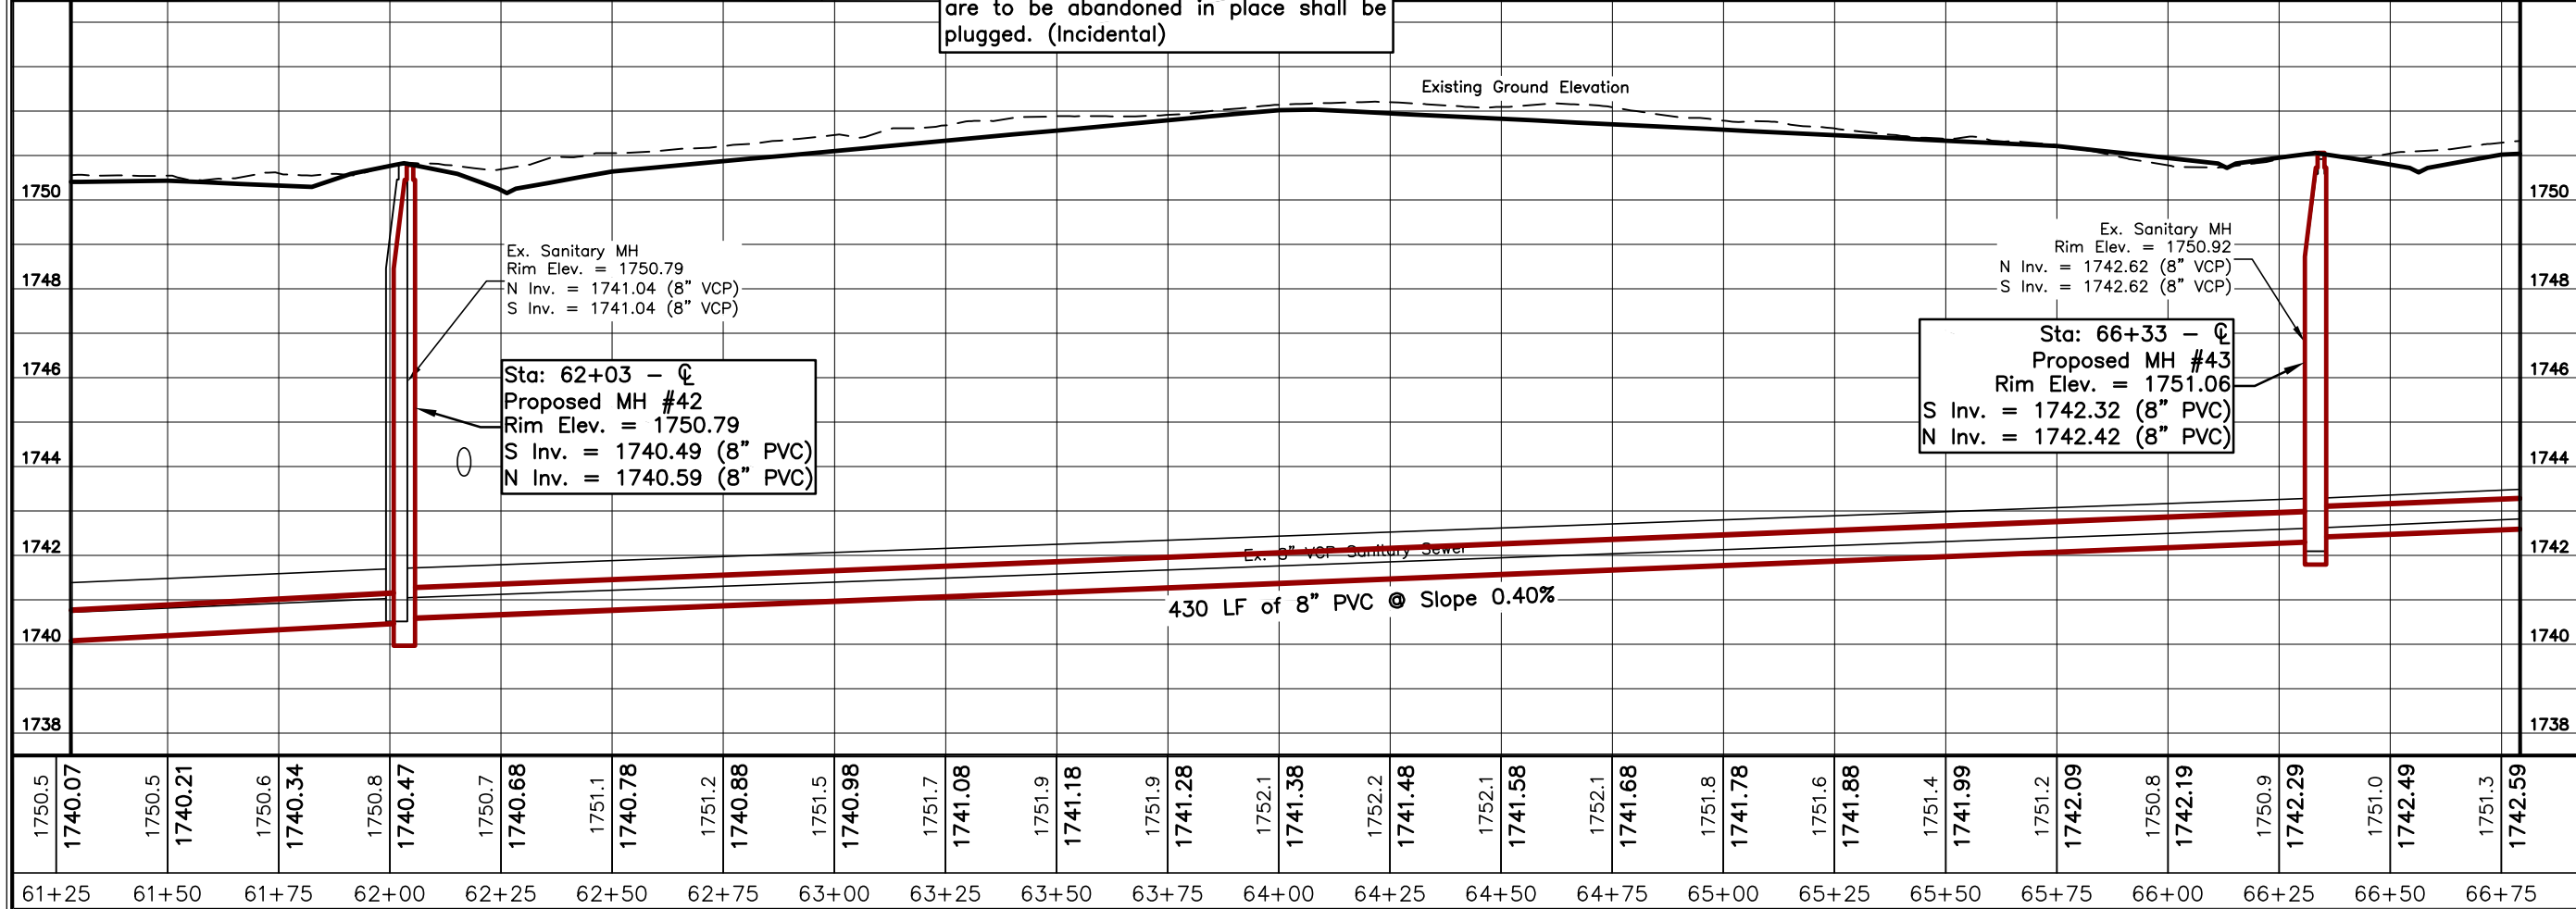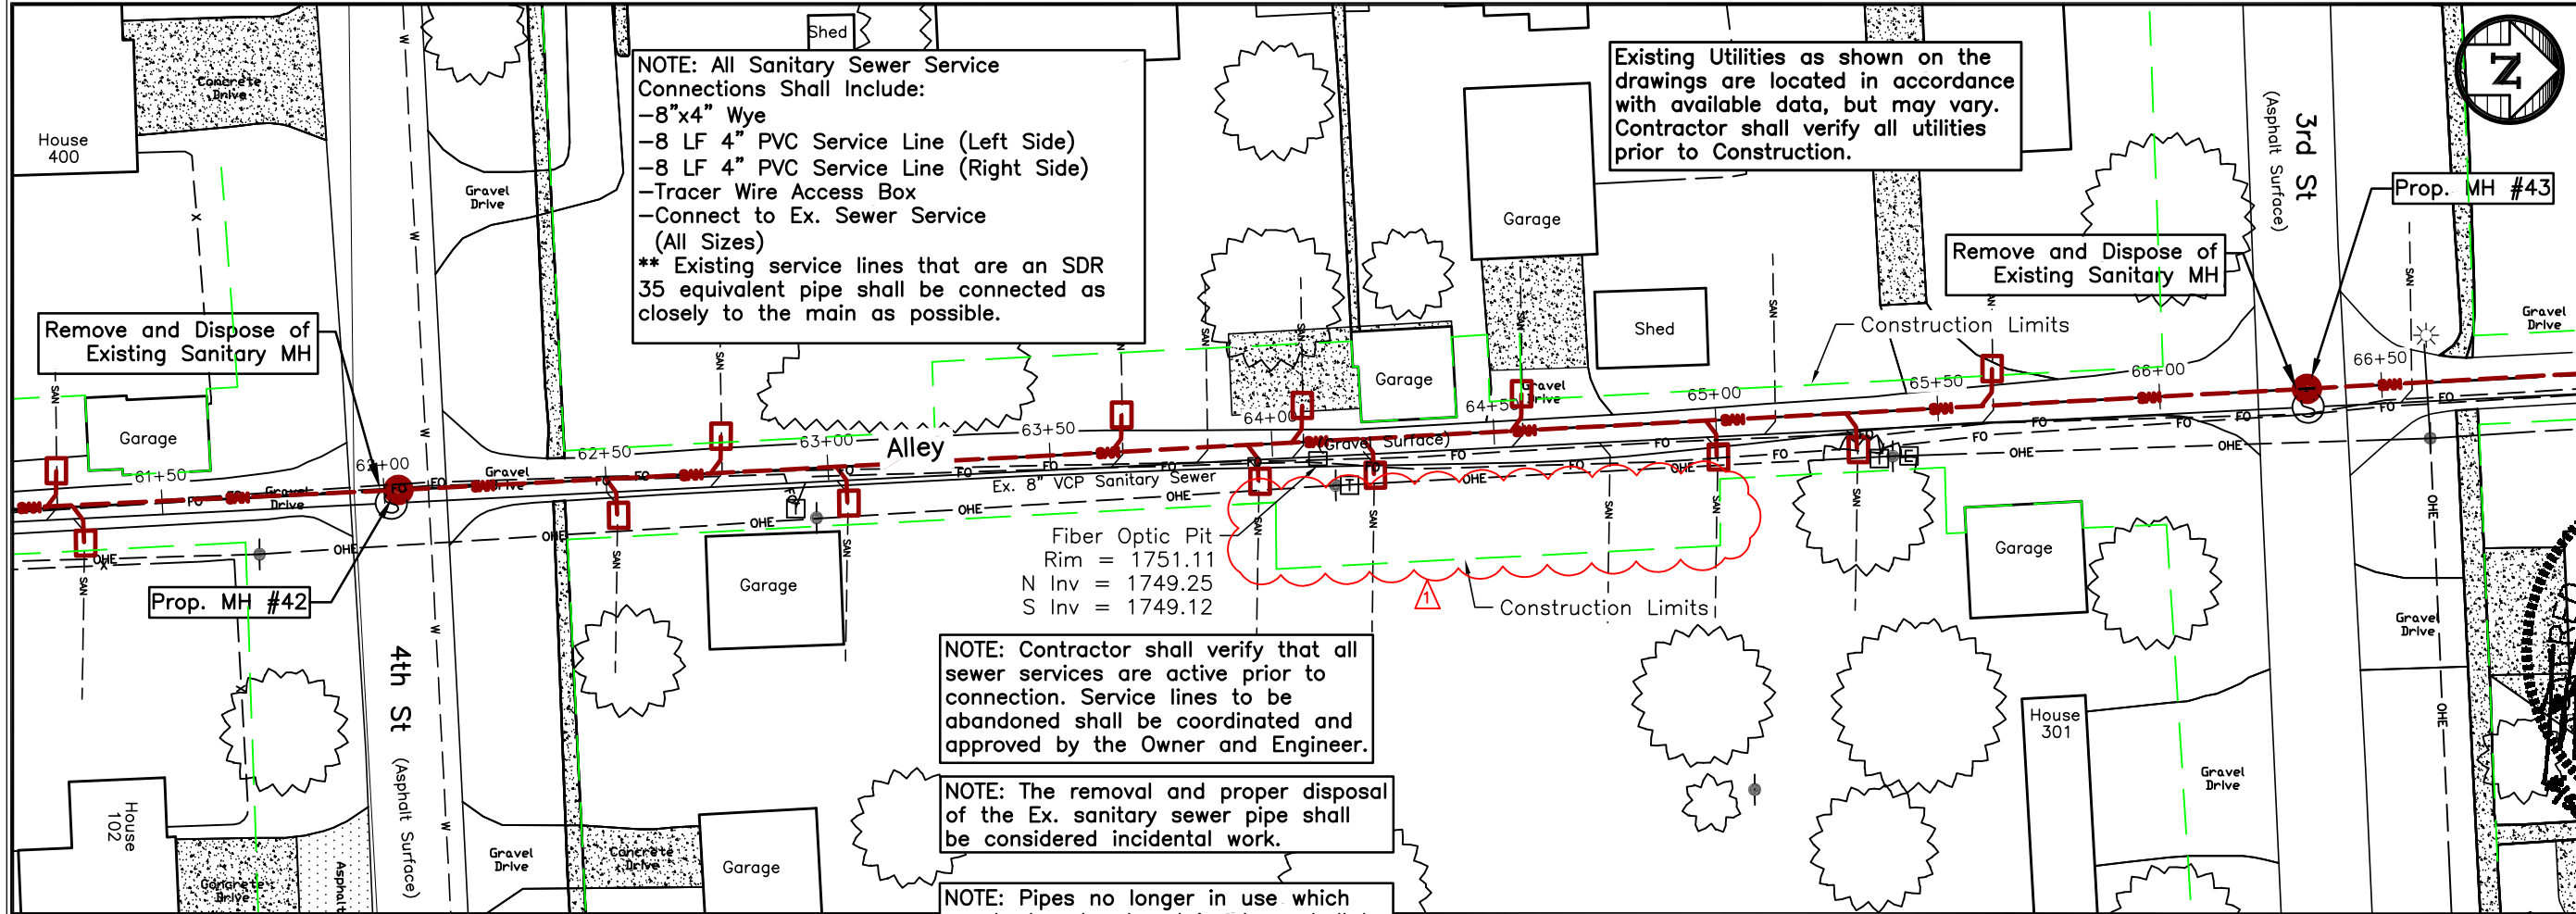


SPN
& Associates

Engineers - Planners - Surveyors

2100 North Sanborn Boulevard - P.O. Box 398
Mitchell, South Dakota - Zip 57301-0398
Phone: (605) 996-7761 - Fax: (605) 996-0015

Certificate

I hereby certify that this plan, specification, or report was prepared by me or under my direct supervision and that I am a duly Registered Professional Engineer under the laws of the State of South Dakota.

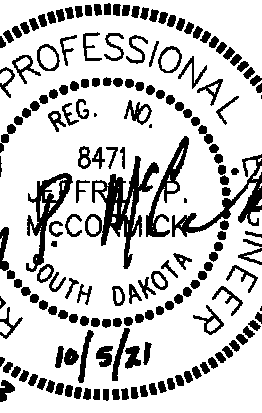

Revisions

9/15/21 Changes Per Engineer Review. Revisions By NJZ.
Revised Construction Limits-Addendum #1


Plan Horiz. Scale: 1" = 40'
Plan Vert. Scale: 1" = 4'
Drawn By: TJH
Checked By: JPM
Date: 6/10/2021
Project No.: 15693
File Name: 15693-Elkton

Project Name:
Utility Improvements Phase II

Located in:
Elkton, South Dakota

Sheet Name:
Alley East of Elk St. Sanitary Sewer

Sheet Number: **49** Total Sheets: **169**

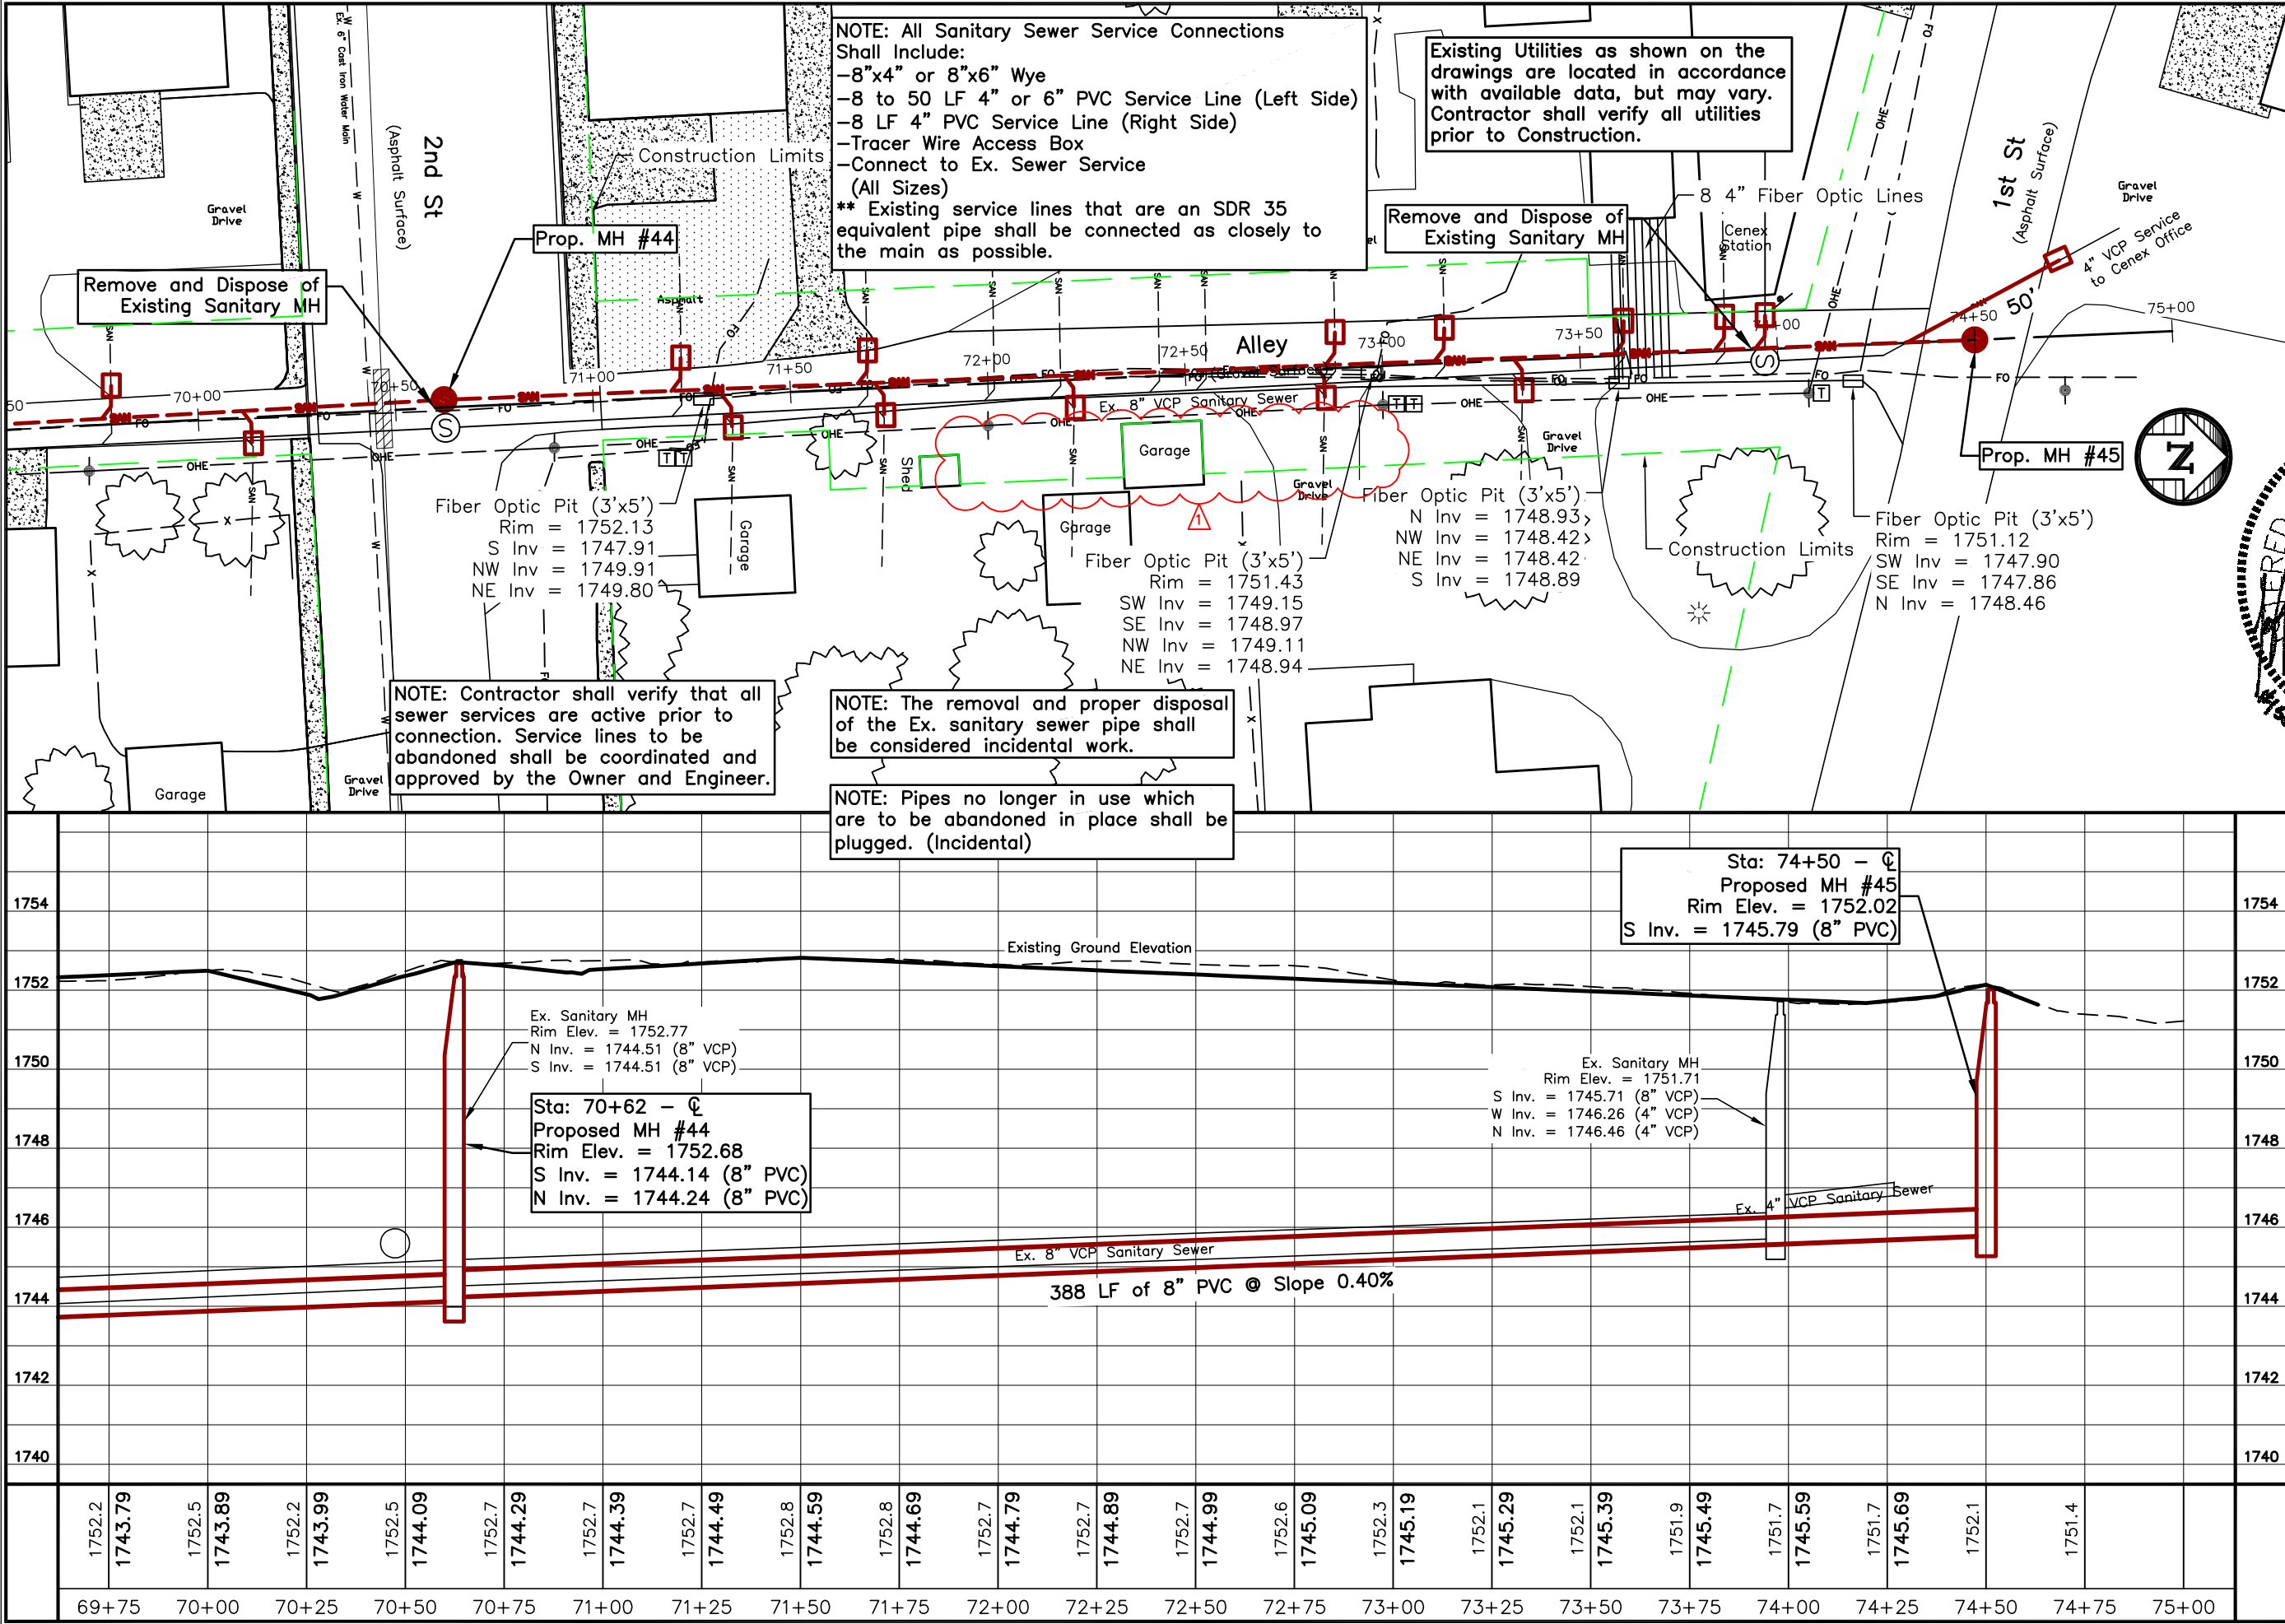


SPN
& Associates

Engineers - Planners - Surveyors

2100 North Sanborn Boulevard - P.O. Box 398
Mitchell, South Dakota - Zip 57301-0398
Phone: (605) 996-7761 - Fax: (605) 996-0015

Certificate

I hereby certify that this plan, specification, or report was prepared by me or under my direct supervision and that I am a duly Registered Professional Engineer under the laws of the State of South Dakota.

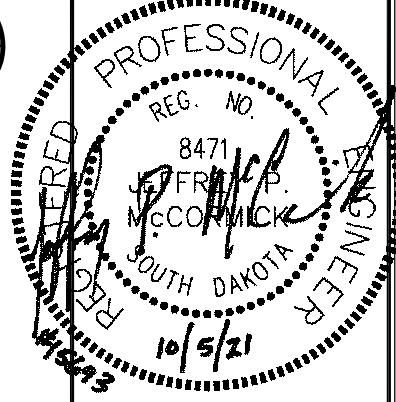

Revisions

9/15/21 Changes Per Engineer Review. Revisions By NJZ.
Revised Construction Limits-Addendum #1

Plan Horiz. Scale: 1" = 40'
Plan Vert. Scale: 1" = 4'
Drawn By: TJH
Checked By: JPM
Date: 6/10/2021
Project No.: 15693
File Name: 15693-Elkton

Project Name:
Utility Improvements Phase II

Located in:
Elkton, South Dakota

Sheet Name:
Alley East of Elk St. Sanitary Sewer


Sheet Number: Total Sheets:

55

169

Certificate

I hereby certify that this plan, specification, or report was prepared by me or under my direct supervision and that I am a duly Registered Professional Engineer under the laws of the State of South Dakota.

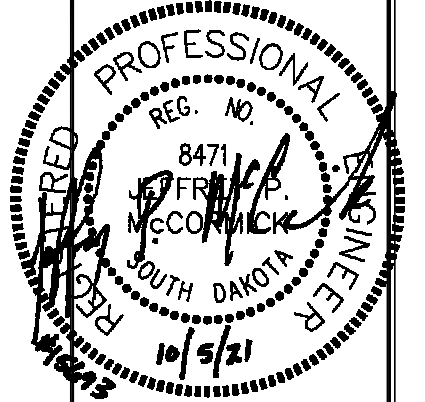

Revisions

Revised Construction Limits-Addendum #1


Plan Horiz. Scale:	None
Drawn By:	TJH
Checked By:	JPM
Date:	6/10/2021
Project No.:	15693
File Name:	15693-Elkton Cover & Details

Project Name:
Utility Improvements Phase II


Located in:
Elkton, South Dakota

Sheet Name:
Water Details


Sheet Number:	Total Sheets:
95	169

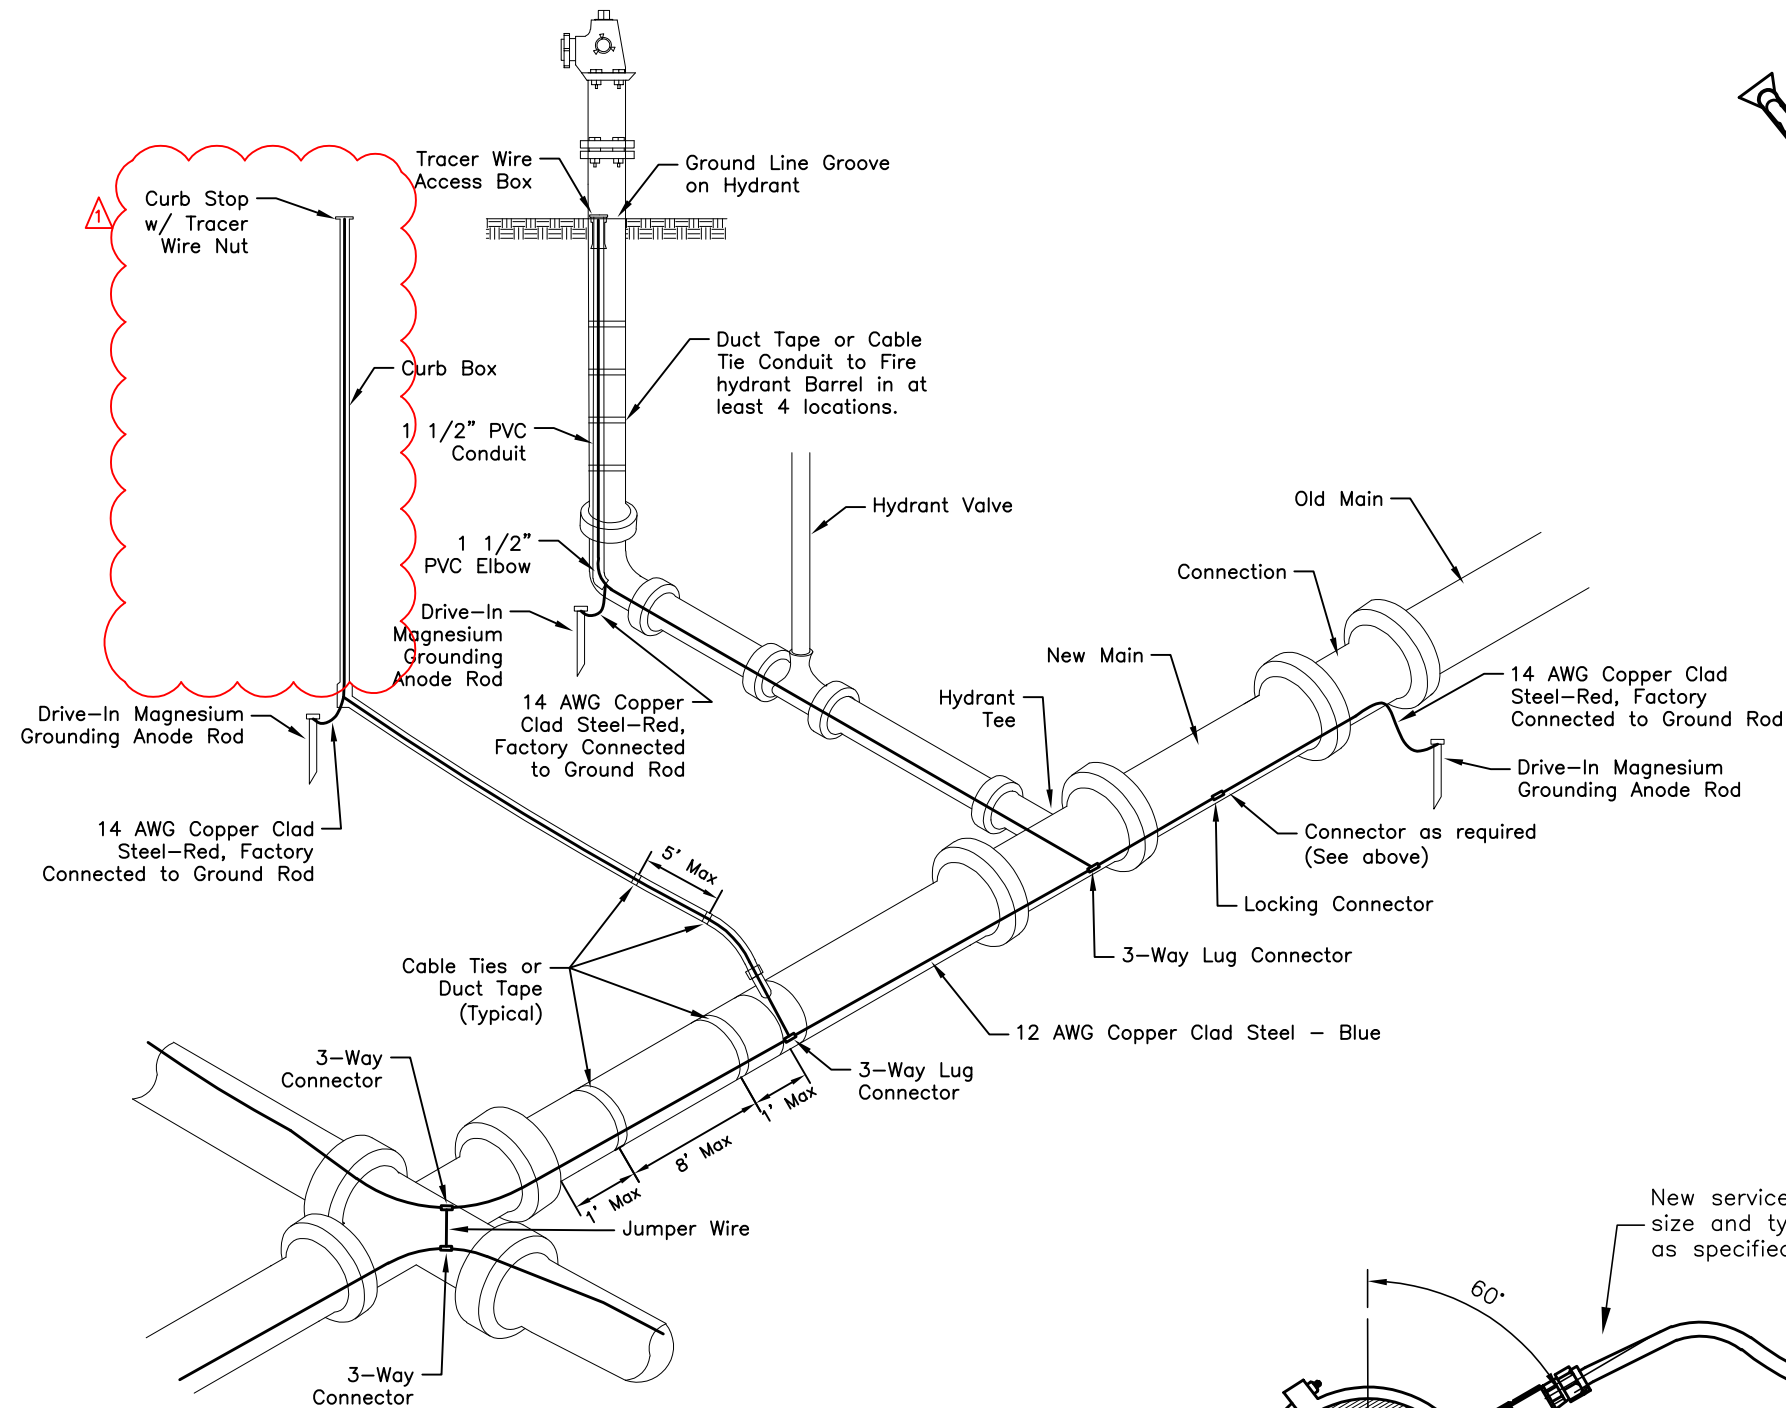

TRACER WIRE DETAIL
SCALE: NONE

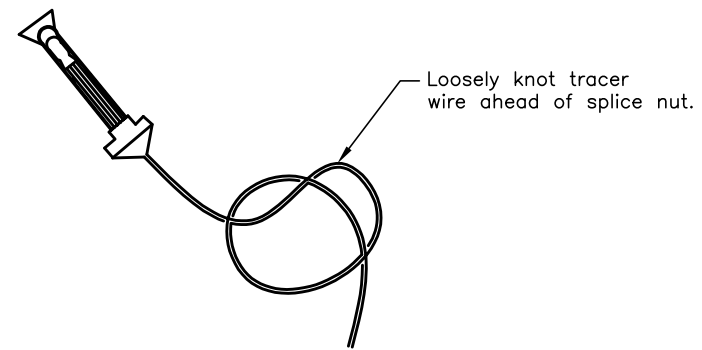

TRACER WIRE SPLICE DETAIL
SCALE: NONE

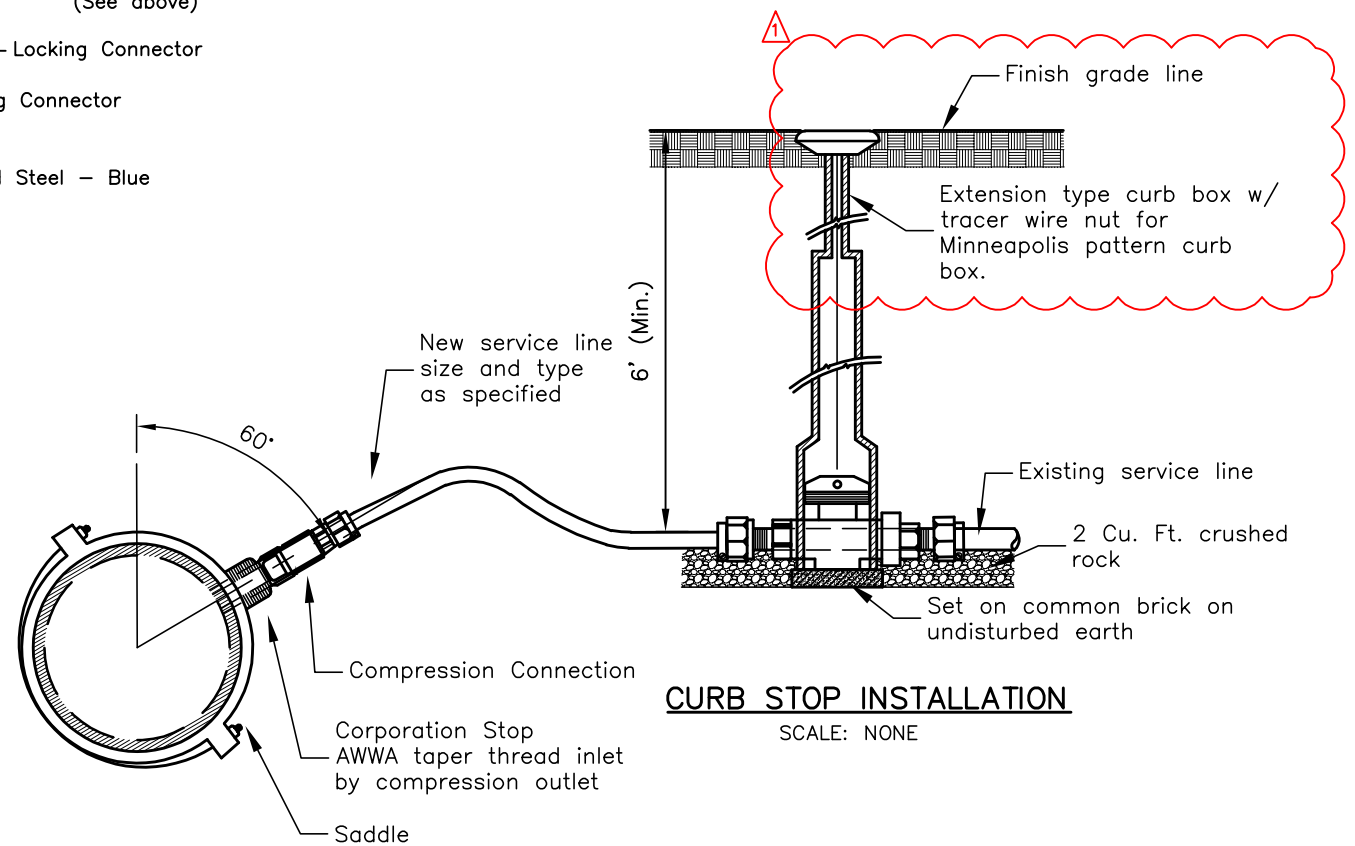

SERVICE LINE CONNECTION DETAIL
SCALE: NONE

CURB STOP INSTALLATION
SCALE: NONE